
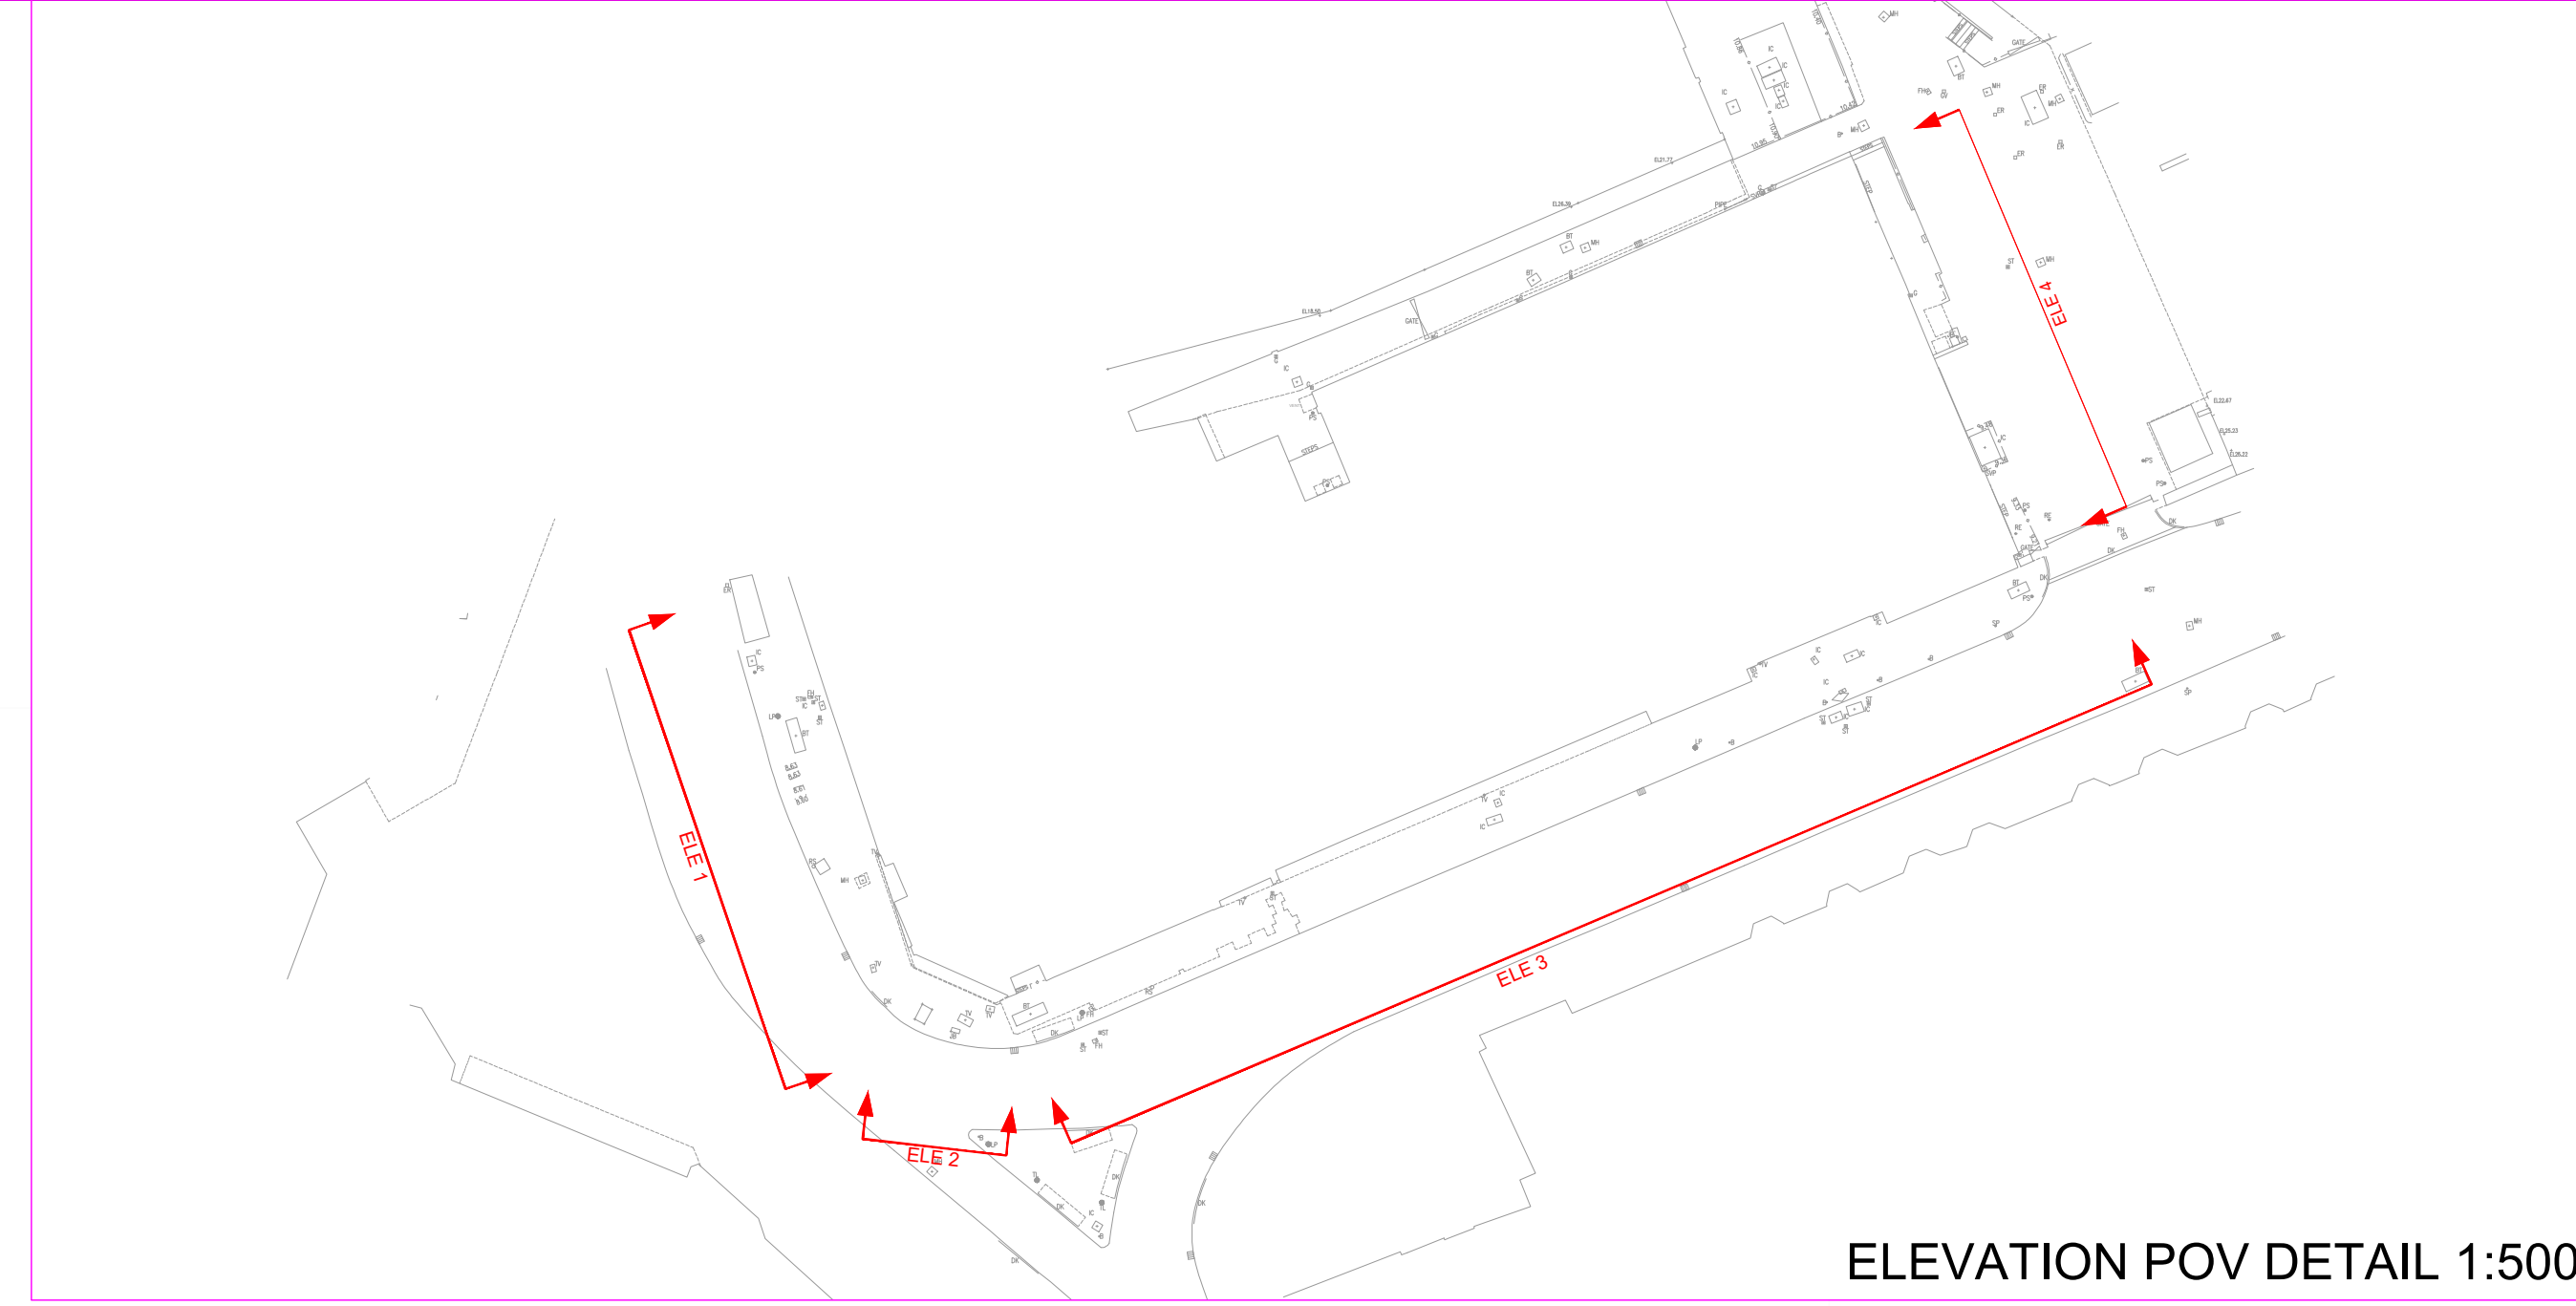



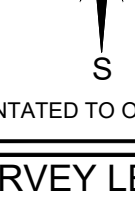

ELEVATION POV DETAIL 1:500


 SURVEY ORIENTED TO OS GRID (OSGB36-15)

SURVEY LEGEND	
FEATURES	SURVEY ANNOTATIONS

BOUNDARY ANNOTATIONS	
BARRIER WIRE FENCE CHAIN LINK FENCE CORNER POST AND PANEL CORNER POST TIE PANEL ELECTRIC FENCE FERRIS FENCE IRON RAIL FENCE KNOX RAIL FENCE MISCELLANEOUS FENCE POST AND WIRE FENCE RANCH STYLE FENCE SECURITY FENCE TACKER FENCE TRAILER FENCE BLOCK WALL CONCRETE WALL GABRIER WALL MASONRY WALL RETAINING WALL RAIL FENCE STONE WALL	BWF B CLF C CP2 C CP2/P C EWF E FEF F IRL I KRF K MSF M PWF P RSF R SFF S TW T BW B CW C GW G MW M RW R SW S
LEVEL/PERIM ANNOTATIONS	

GEOTECHNICAL INFORMATION	
TRAIL HOLE / PIT BORE HOLE WINDSON SAMPLE MONITORING POST PROBE HOLE	TH TH BH BH WS WS MP MP PH PH

DISCLAIMER:




BOUNDARIES SHOWN ARE PHYSICAL AND MAY NOT REPRESENT LEGALLY CONVEYED OWNERSHIP.


SURVEY NOTES

ALL LEVELS ARE RELATED TO O.S DATUM (080896-15)

ESTABLISHED AT THE USING THE LEICA SMARTNET GPS NETWORK

-	*	**	*	**
DESCRIPTION	REV	DATE	DRWN	APP

 **SurveyEng Ltd**
Land Surveyors & Engineers

14 GREEN MILL
WESTTHOUGHTON
BOLTON
LANCASHIRE
BL5 3GA

TEL/FAX: 0300 772 304
MOB: 07850060999
info@surveyeng.co.uk

CLIENT
BRECK

PROJECT TITLE
EDITH CENTRE, ALBERT ROAD,
BLACKPOOL

DRAWING DETAIL

MEASURED BUILDING SURVEY
SHEET 1 OF 4
SEA SIDE ELEVATION

PROJECT ENGINEER	KH	DATE	16.12.2022
DRAWN	DH	SCALE	1:50@A0

DRAWING NUMBER	REVISION
BR.MBS.02	-